


1F PLAN 

国道310号

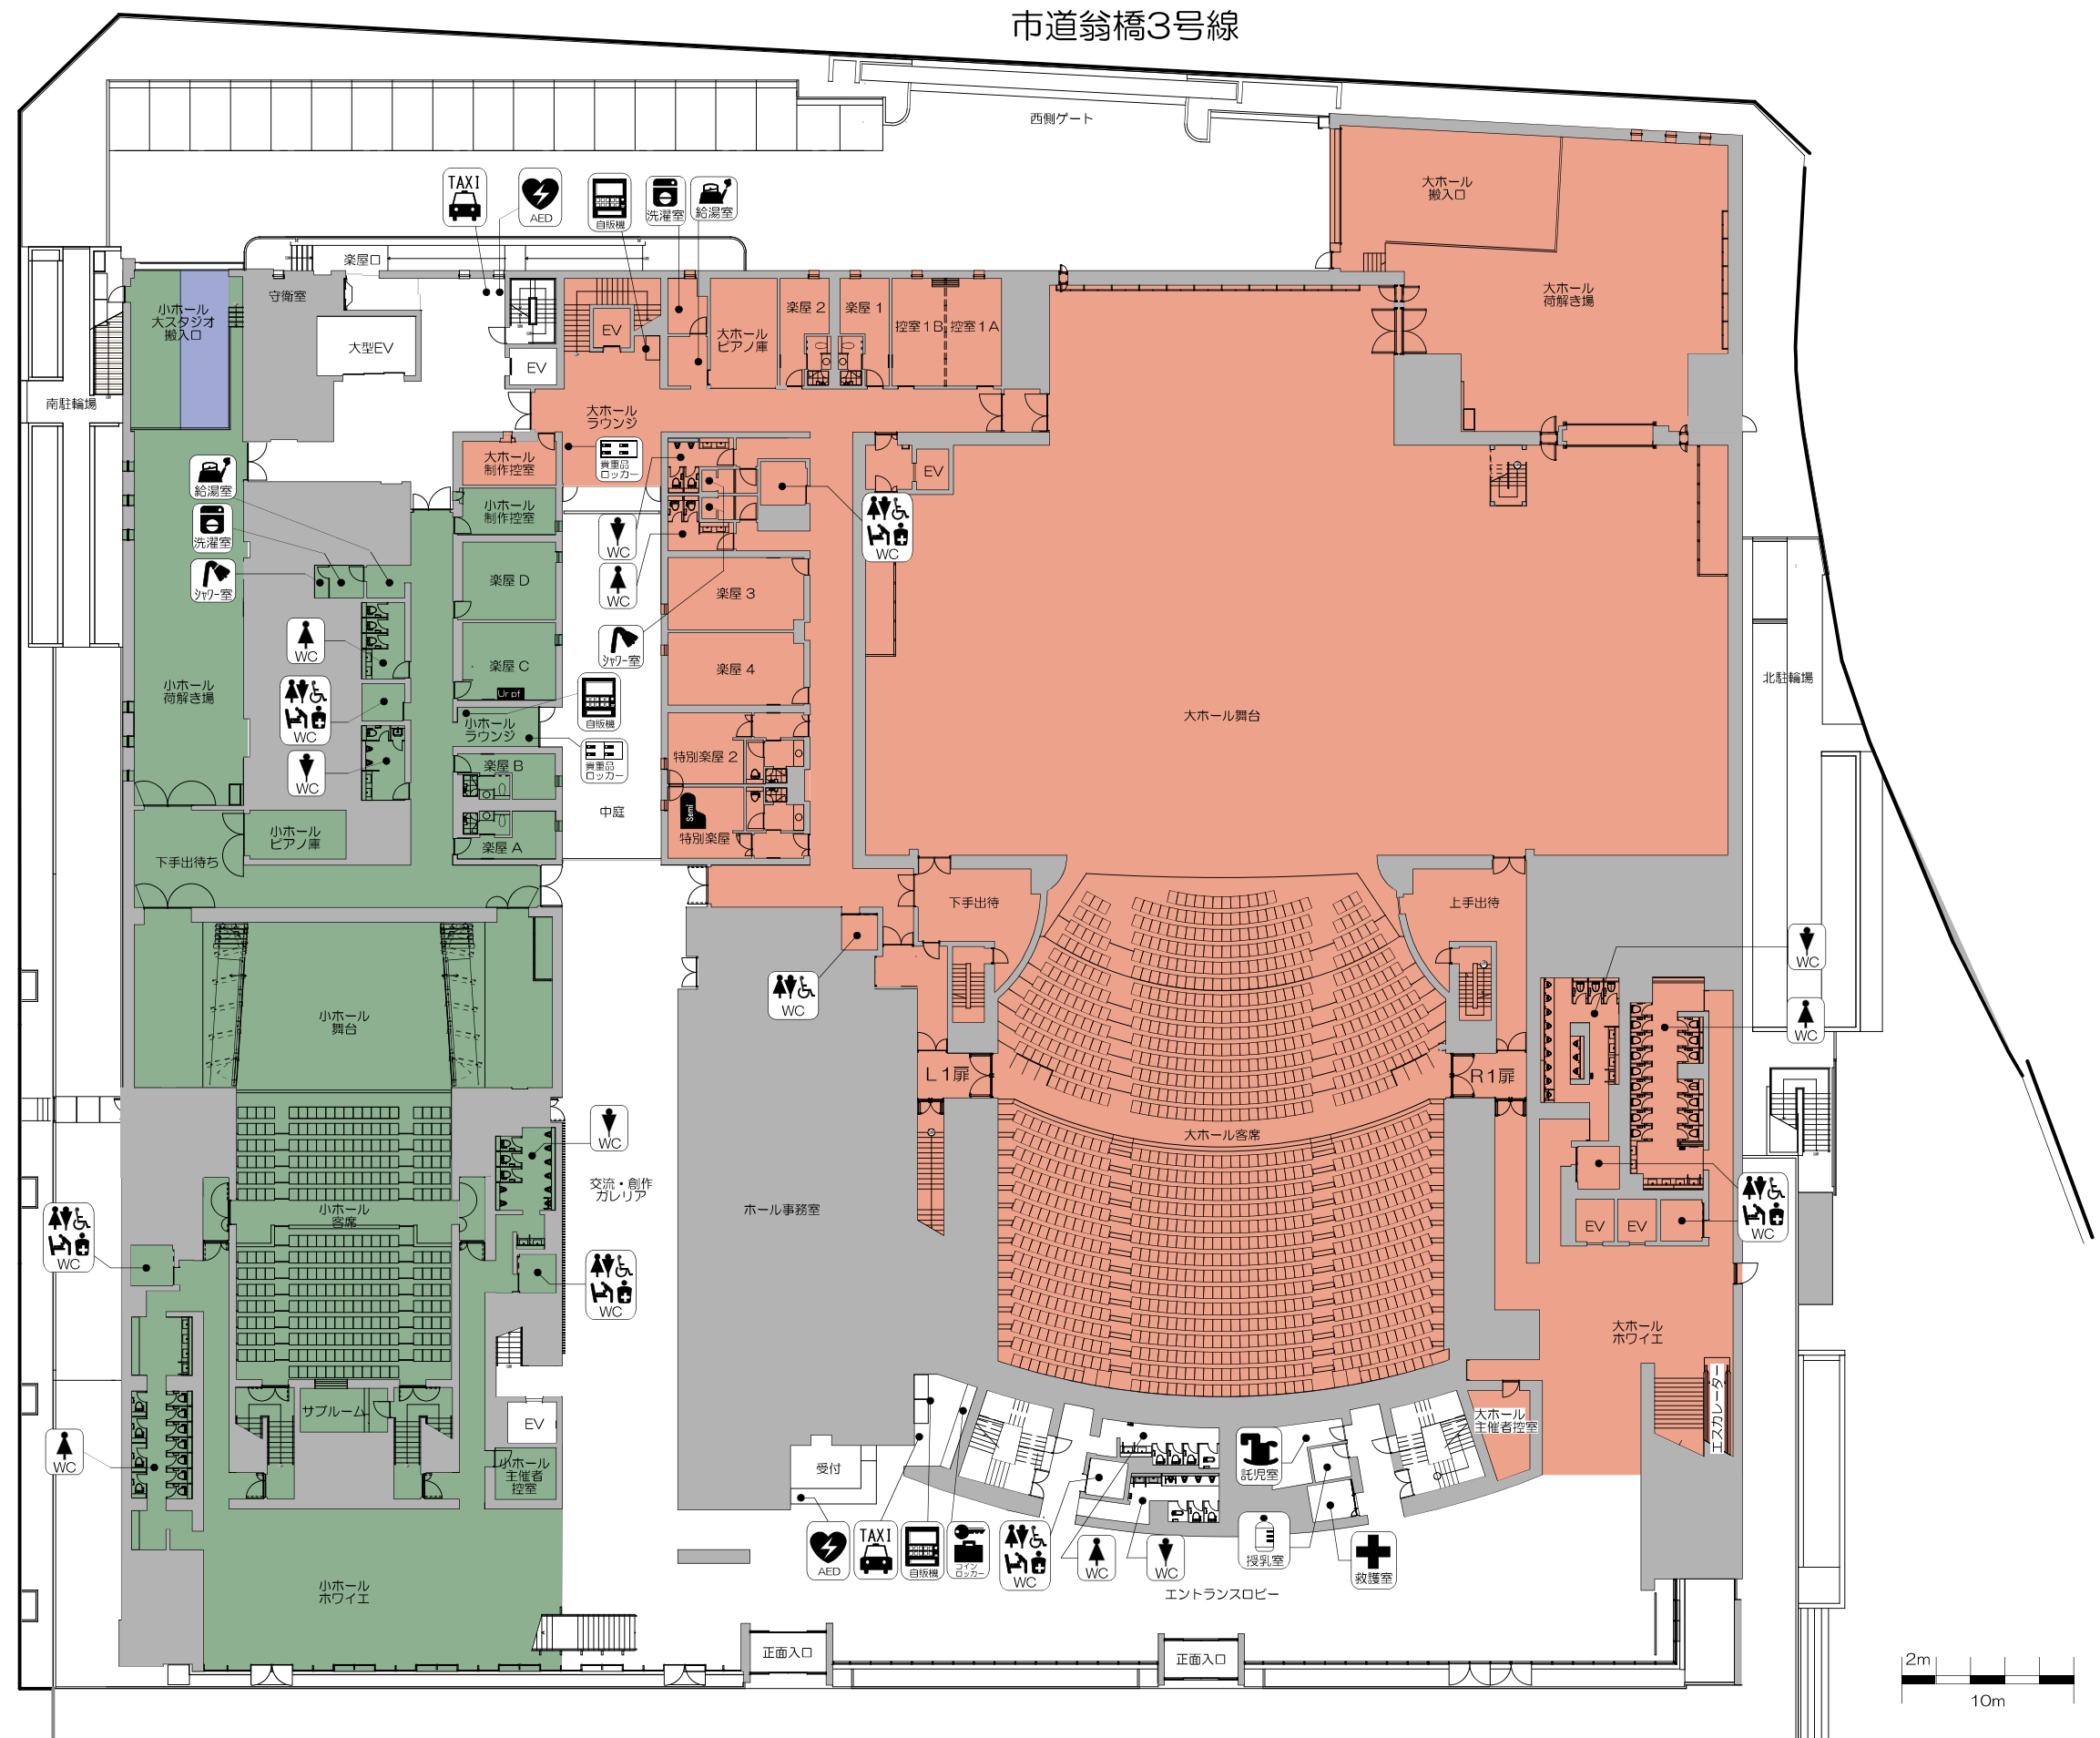

A diagram of a 10m track divided into five segments of 2m each. The segments are colored black, white, black, white, and black from left to right. The total length is labeled as 10m, and the length of one segment is labeled as 2m.